


Separator 15000 bypass





Presjek A-A

Otvor za insp. kontrolu

Regulacija kliznih grla vijcima M12x25

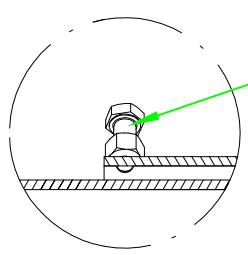

Detalj B
Mjerilo 1:5

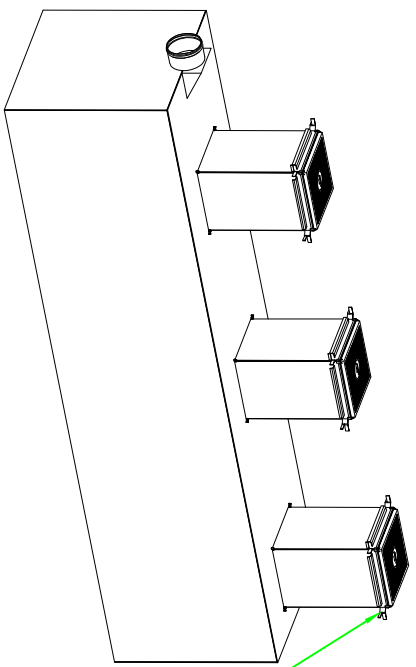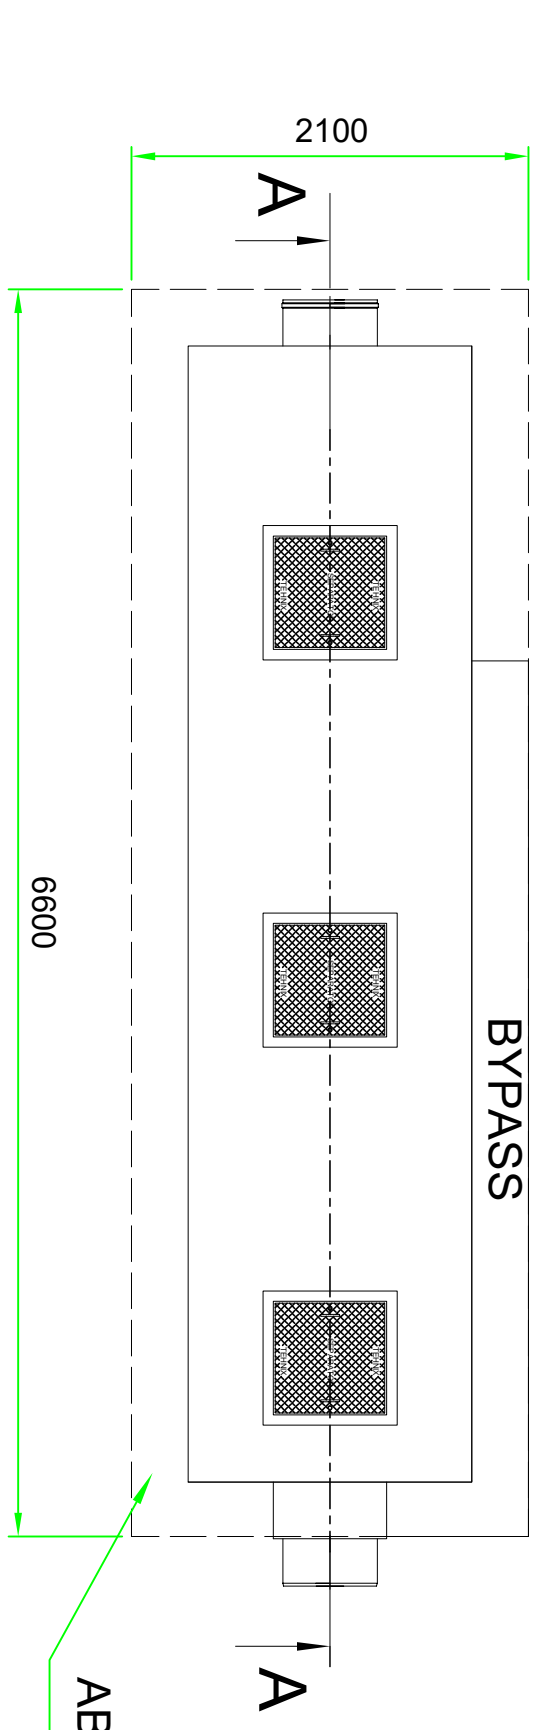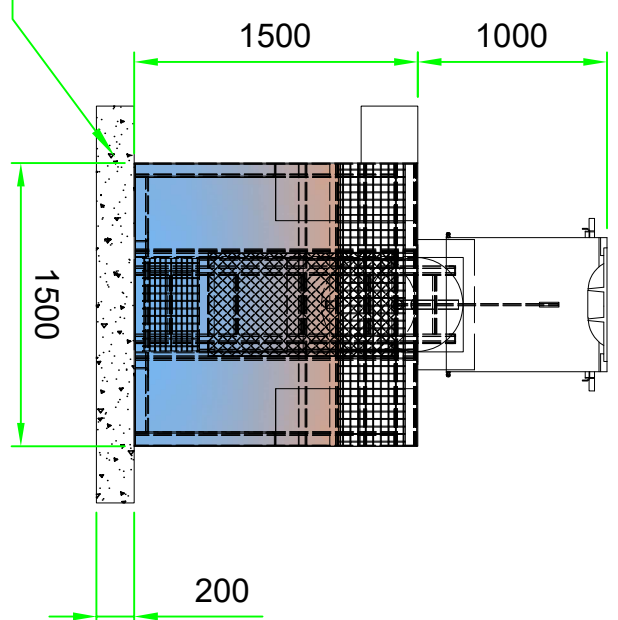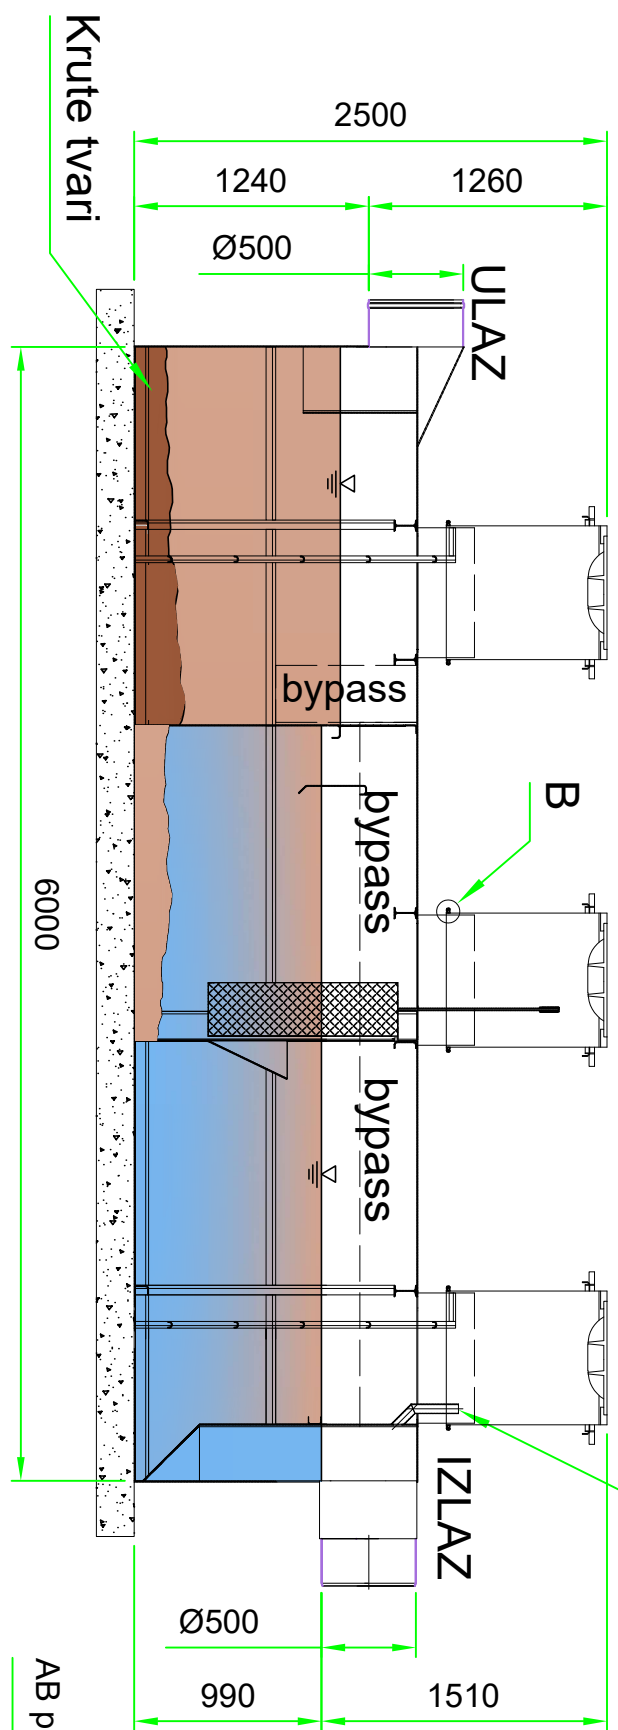

Čelični anker

Volumen separatora:15000 l
Protok separatora: 60+240 l/s
Cijevi:Ø500

Separatori spadaju u I. klasu separatora prema hrvatskoj normi HRN EN 858 što znači da je količina rezidualnog ulja manja od 5 mg/l

Teleskopska klizna grla
Lijevano željezni poklopci nosivosti 125 kN, 250 kN ili 400 kN

							Površina	Mjerilo	1:40	Pozicija	-	Masa	-	
							Datum	Ime	Potpis					
							22.04.2025.	Siladi K., bacc.ing.evolut.sust.						
								Golub N., ing.str.						
								Horvat D., dipl.ing.stroj.						
							Separator 15000 bypass Q=60+240 l/s							
							TX-DK-D-2504-SEP-15000BP-R0							
							Page -							
							Pg							

